

LOCARNO SURVEY

Studio Sergison
Accademia di architettura
Università della Svizzera italiana

Spring Semester 2025

Locarno Survey

Introduction



The work contained within this booklet documents in the form of a drawn survey a number of examples of buildings in Locarno. We believe that surveying existing buildings helps develop a deeper understanding of their qualities, a useful corrective to the belief that it is possible to come up with entirely original solutions.

The arrangement of the facades of the case studies is also relevant, it is through the making of facades that the character of a city is formed and a sense of urban decorum established. The buildings contained in the following pages were firstly studied and carefully photographed as a portrait of their character and atmosphere.

They were then drawn accurately at the same scale, 1:100, with attention being given to the manner in which they exist as buildings today, with all the additions and adjustments that have occurred through history.

By making a survey of something we get to know it better as a subject. We were very happy to observe the manner in which these wonderful buildings were interpreted in the student's work and the lesson they hold disseminated.

Apartment building
Via della Pace 8
Locarno

Case studies

1 Residential tower Via Francesco Ballerini 22 Via Stefano Franscini 29	Federico Macchi Nicholas Oliviero
2 Apartment building Via della Pace 8	Shintaro Abe Edward Andrew Wynne
3 Apartment building Via Bramantino 5 and 7	Fiamma Loro Elena Porreca
4 Apartment building Via Simone da Locarno 2	Marica Pucino Elena Maria Secco
5 Apartment building Via Bramantino 1	Loïc Berger Serena Alexandra Rodo
6 Residential tower Via Luigi Lavizzari 2	Laura De Gregorio Elisa Dell'Agnello
7 Apartment building Via Angelo Baroffio 1, 2A and 2B	Louis Jöhr Sam Leuenberger
8 Apartment building Via della Pace 15	Letizia Amato Arianna Morini
9 Apartment building Francesco Buzzi 2014 Via Stefano Franscini 1	Ludovica Pianalto Alberto Pusinelli
10 Apartment building Via Serafino Balestra 41A and 41B	Elias Bouyssy Johannes Reimann
11 Apartment building Via Serafino Balestra 43A, 43B and 43C	Sheen Kang Jaewon Yeo




1 Residential towers
Via Francesco Ballerini 22
Via Stefano Franscini 29

Federico Macchi, Nicholas Oliviero



2 Apartment building
Via della Pace 8

Shintaro Abe, Edward Andrew Wynne

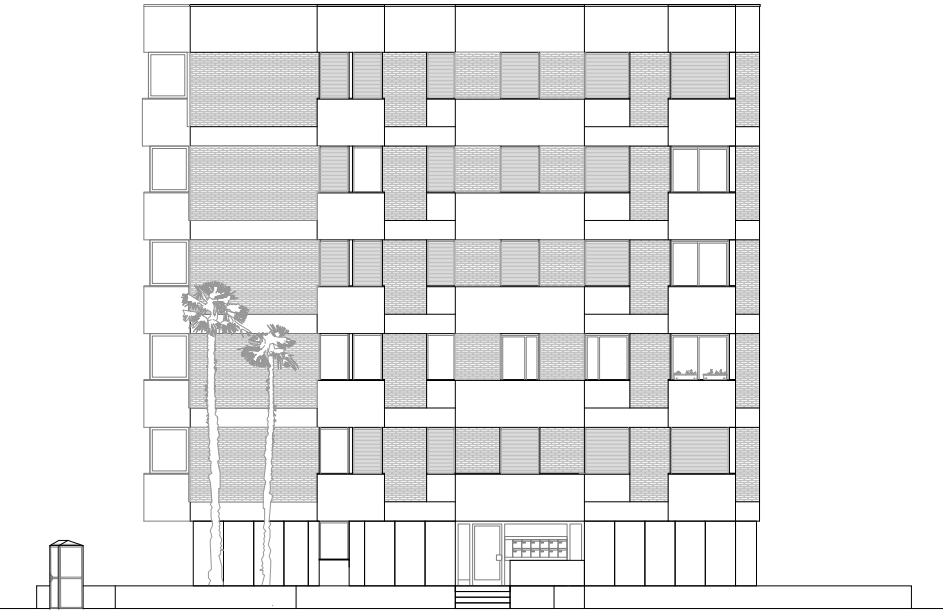



4 Apartment building
Via Simone da Locarno 2

Marica Pucino, Elena Maria Secco




5 Apartment building
Via Bramantino 1

Loïc Berger, Serena Alexandra Rodo



Laura De Gregorio, Elisa Dell'Agnello

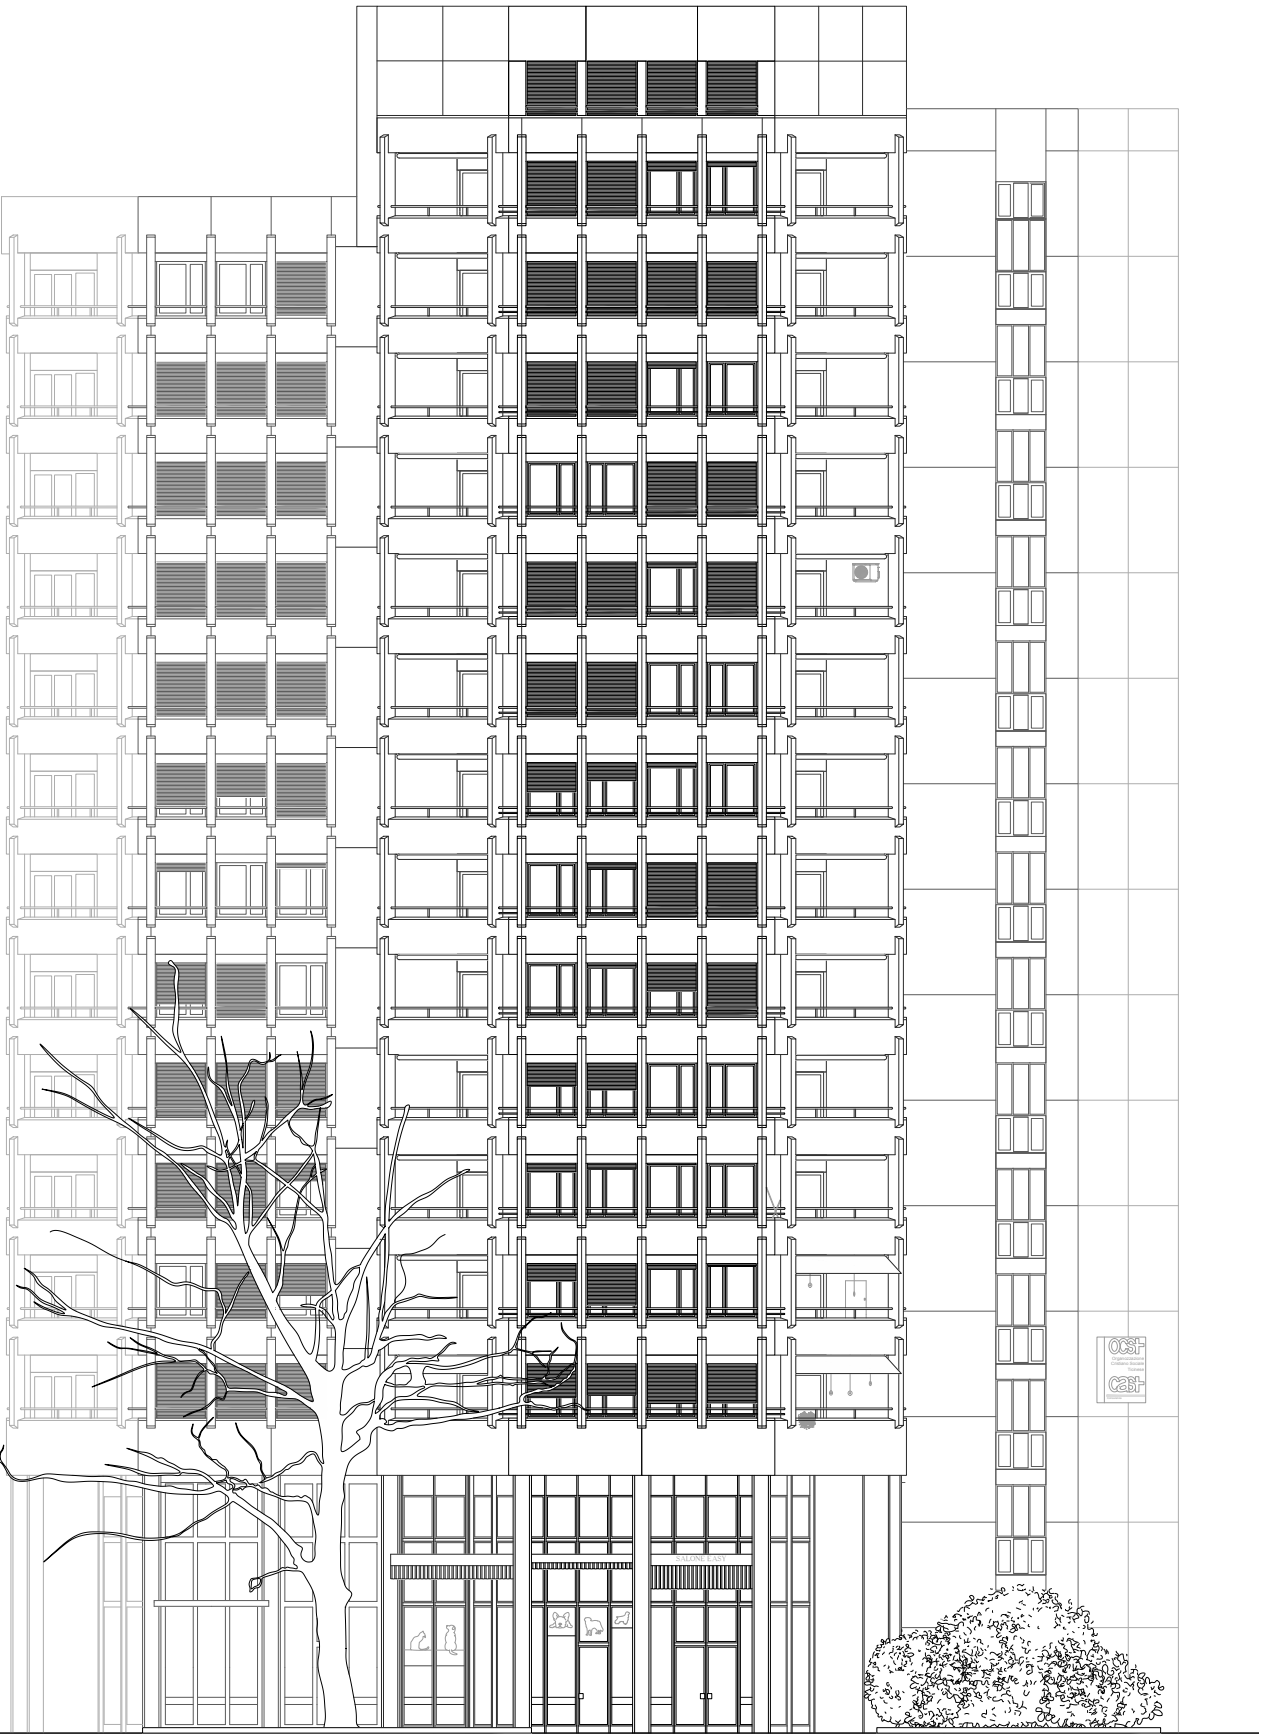



8 Apartment building
Via della Pace 15

Letizia Amato, Arianna Morini




9 Apartment building
Francesco Buzzi
2014
Via Stefano Franscini 1

Ludovica Pianalto, Alberto Pusinelli



10 Apartment building
Via Serafino Balestra 41A and 41B

Elias Bouyssy, Johannes Reimann

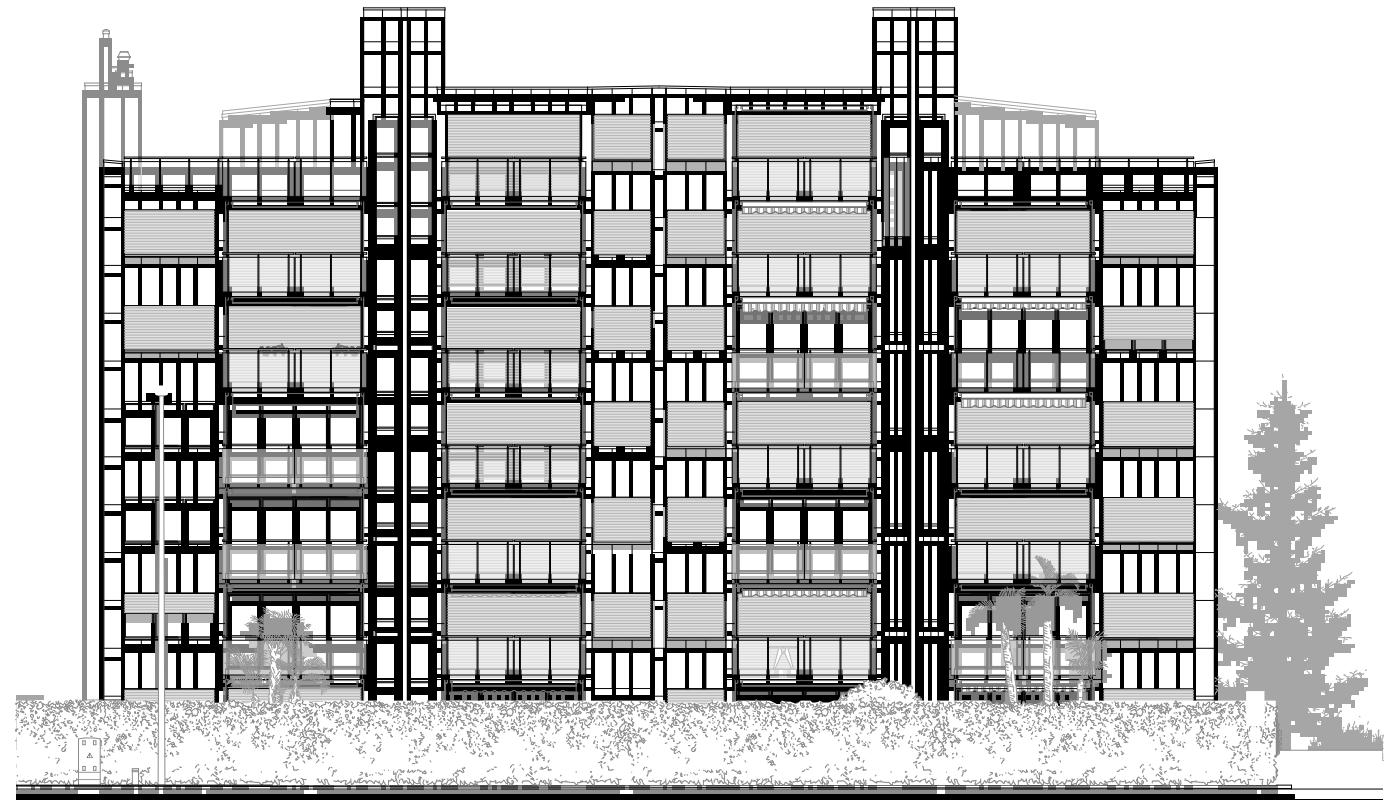

11 Apartment building
Via Serafino Balestra 43A, 43B and 43C

Sheen Kang, Jaewon Yeo



Acknowledgements

Students

Shintaro Abe
Letizia Amato
Loïc Berger
Elias Franz Xaver Bouyssy
Laura De Gregorio
Elisa Dell'Agnello
Louis Jöhr
Sheen Kang
Sam Leon Leuenberger
Fiamma Loro
Federico Alberto Macchi
Arianna Morini
Nicholas Oliviero
Ludovica Pianalto
Elena Porreca
Marica Pucino
Alberto Pusinelli
Johannes Carl Albrecht Reimann
Serena Alexandra Celia Rodo
Elena Maria Secco
Edward Andrew Wynne
Jaewon Yeo

Credits

Concept: Jonathan Sergison
Editing: Marina Aldrovandi
Graphic concept: Cartlidge Levene
Artwork: Flavia Saggese

Copyright © 2025 Studio
Sergison, Accademia di
architettura, Università della
Svizzera italiana, Mendrisio

All rights reserved.
No part of this publication may be
reproduced in any form without
permission in writing from the author.